


HODNIK PRED PISARNAMI

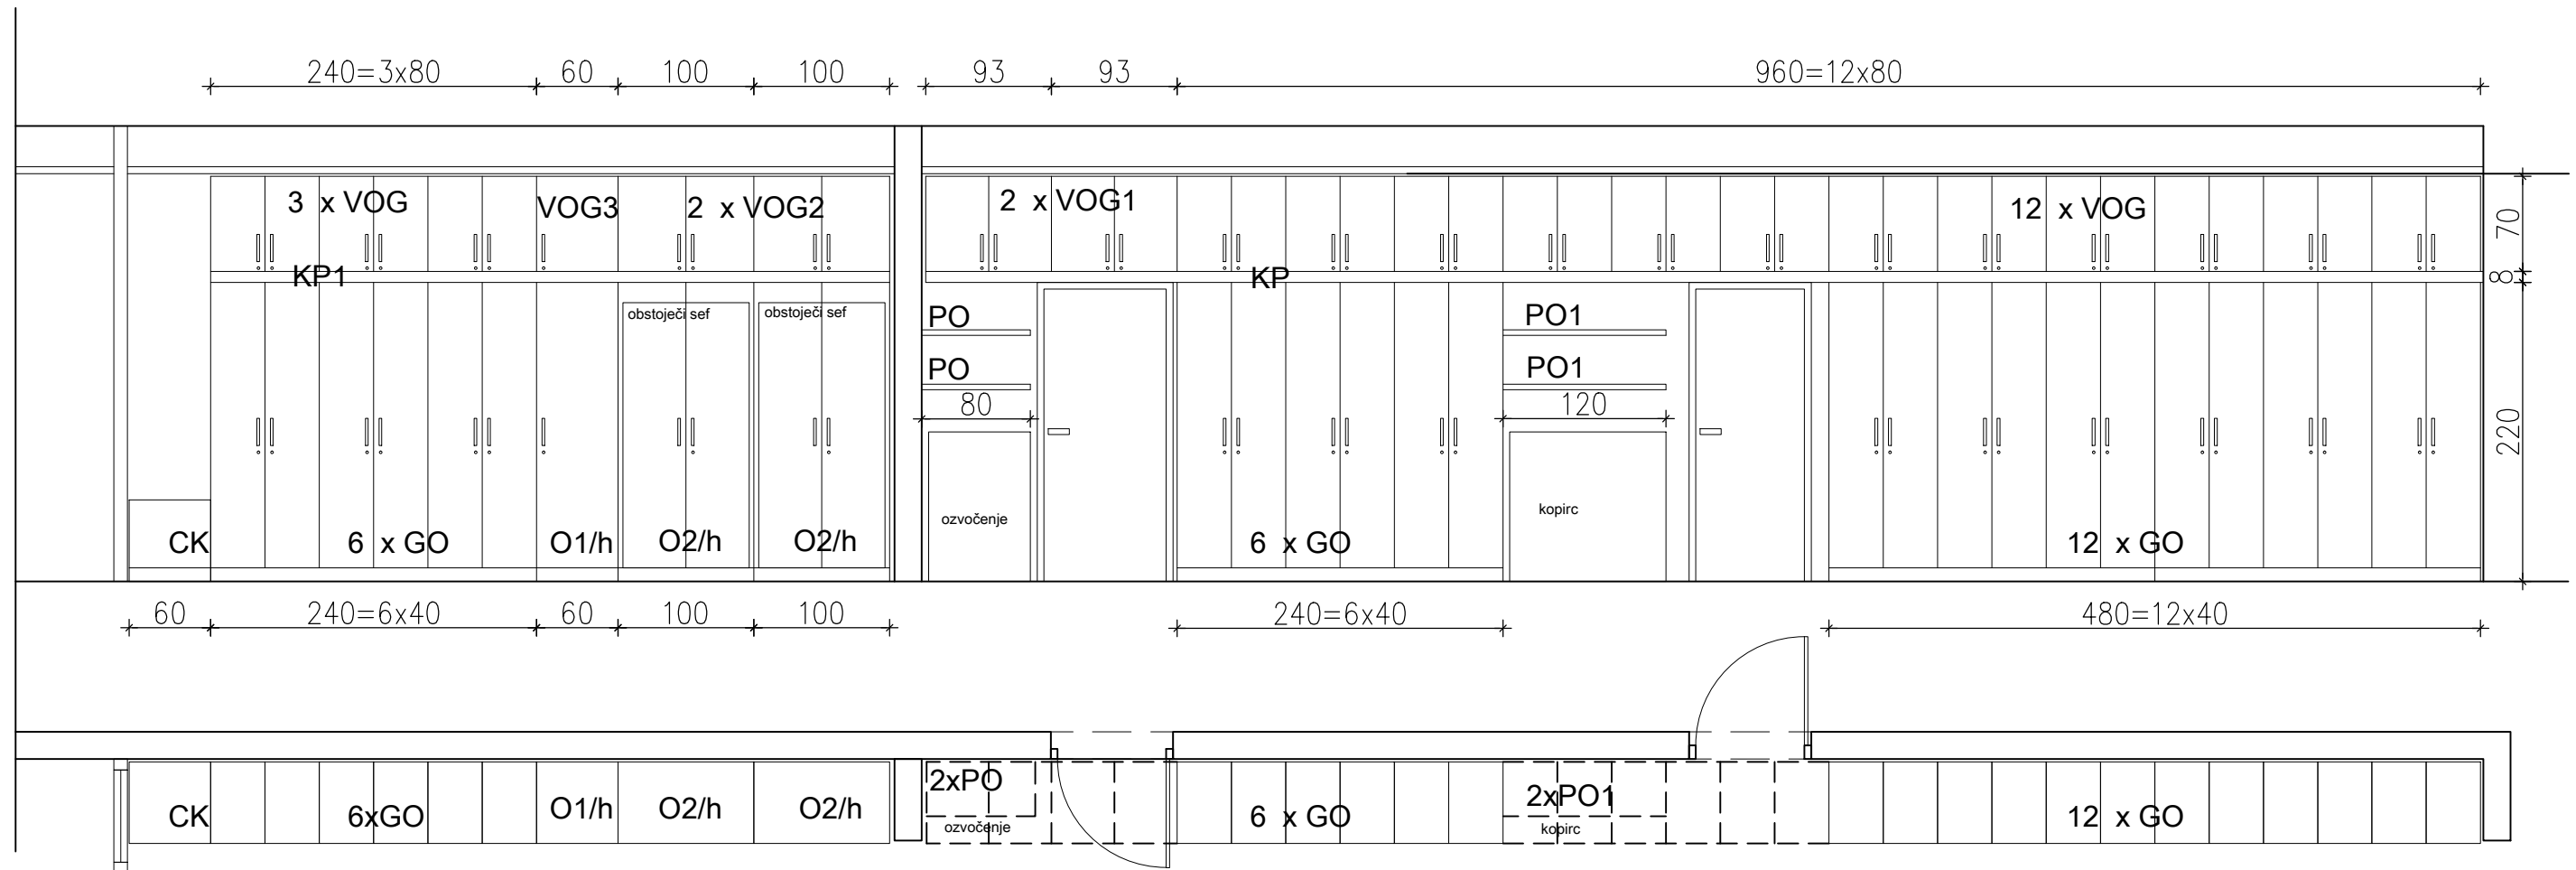

HODNIK PRED PISARNAMI - POGLED NA STENO PROTI ZBORNICI: SESTAV OMAR M 1:50